


METAL CHIMNEY CAP

CULTURED STONE VENEER CHIMNEY

12
12

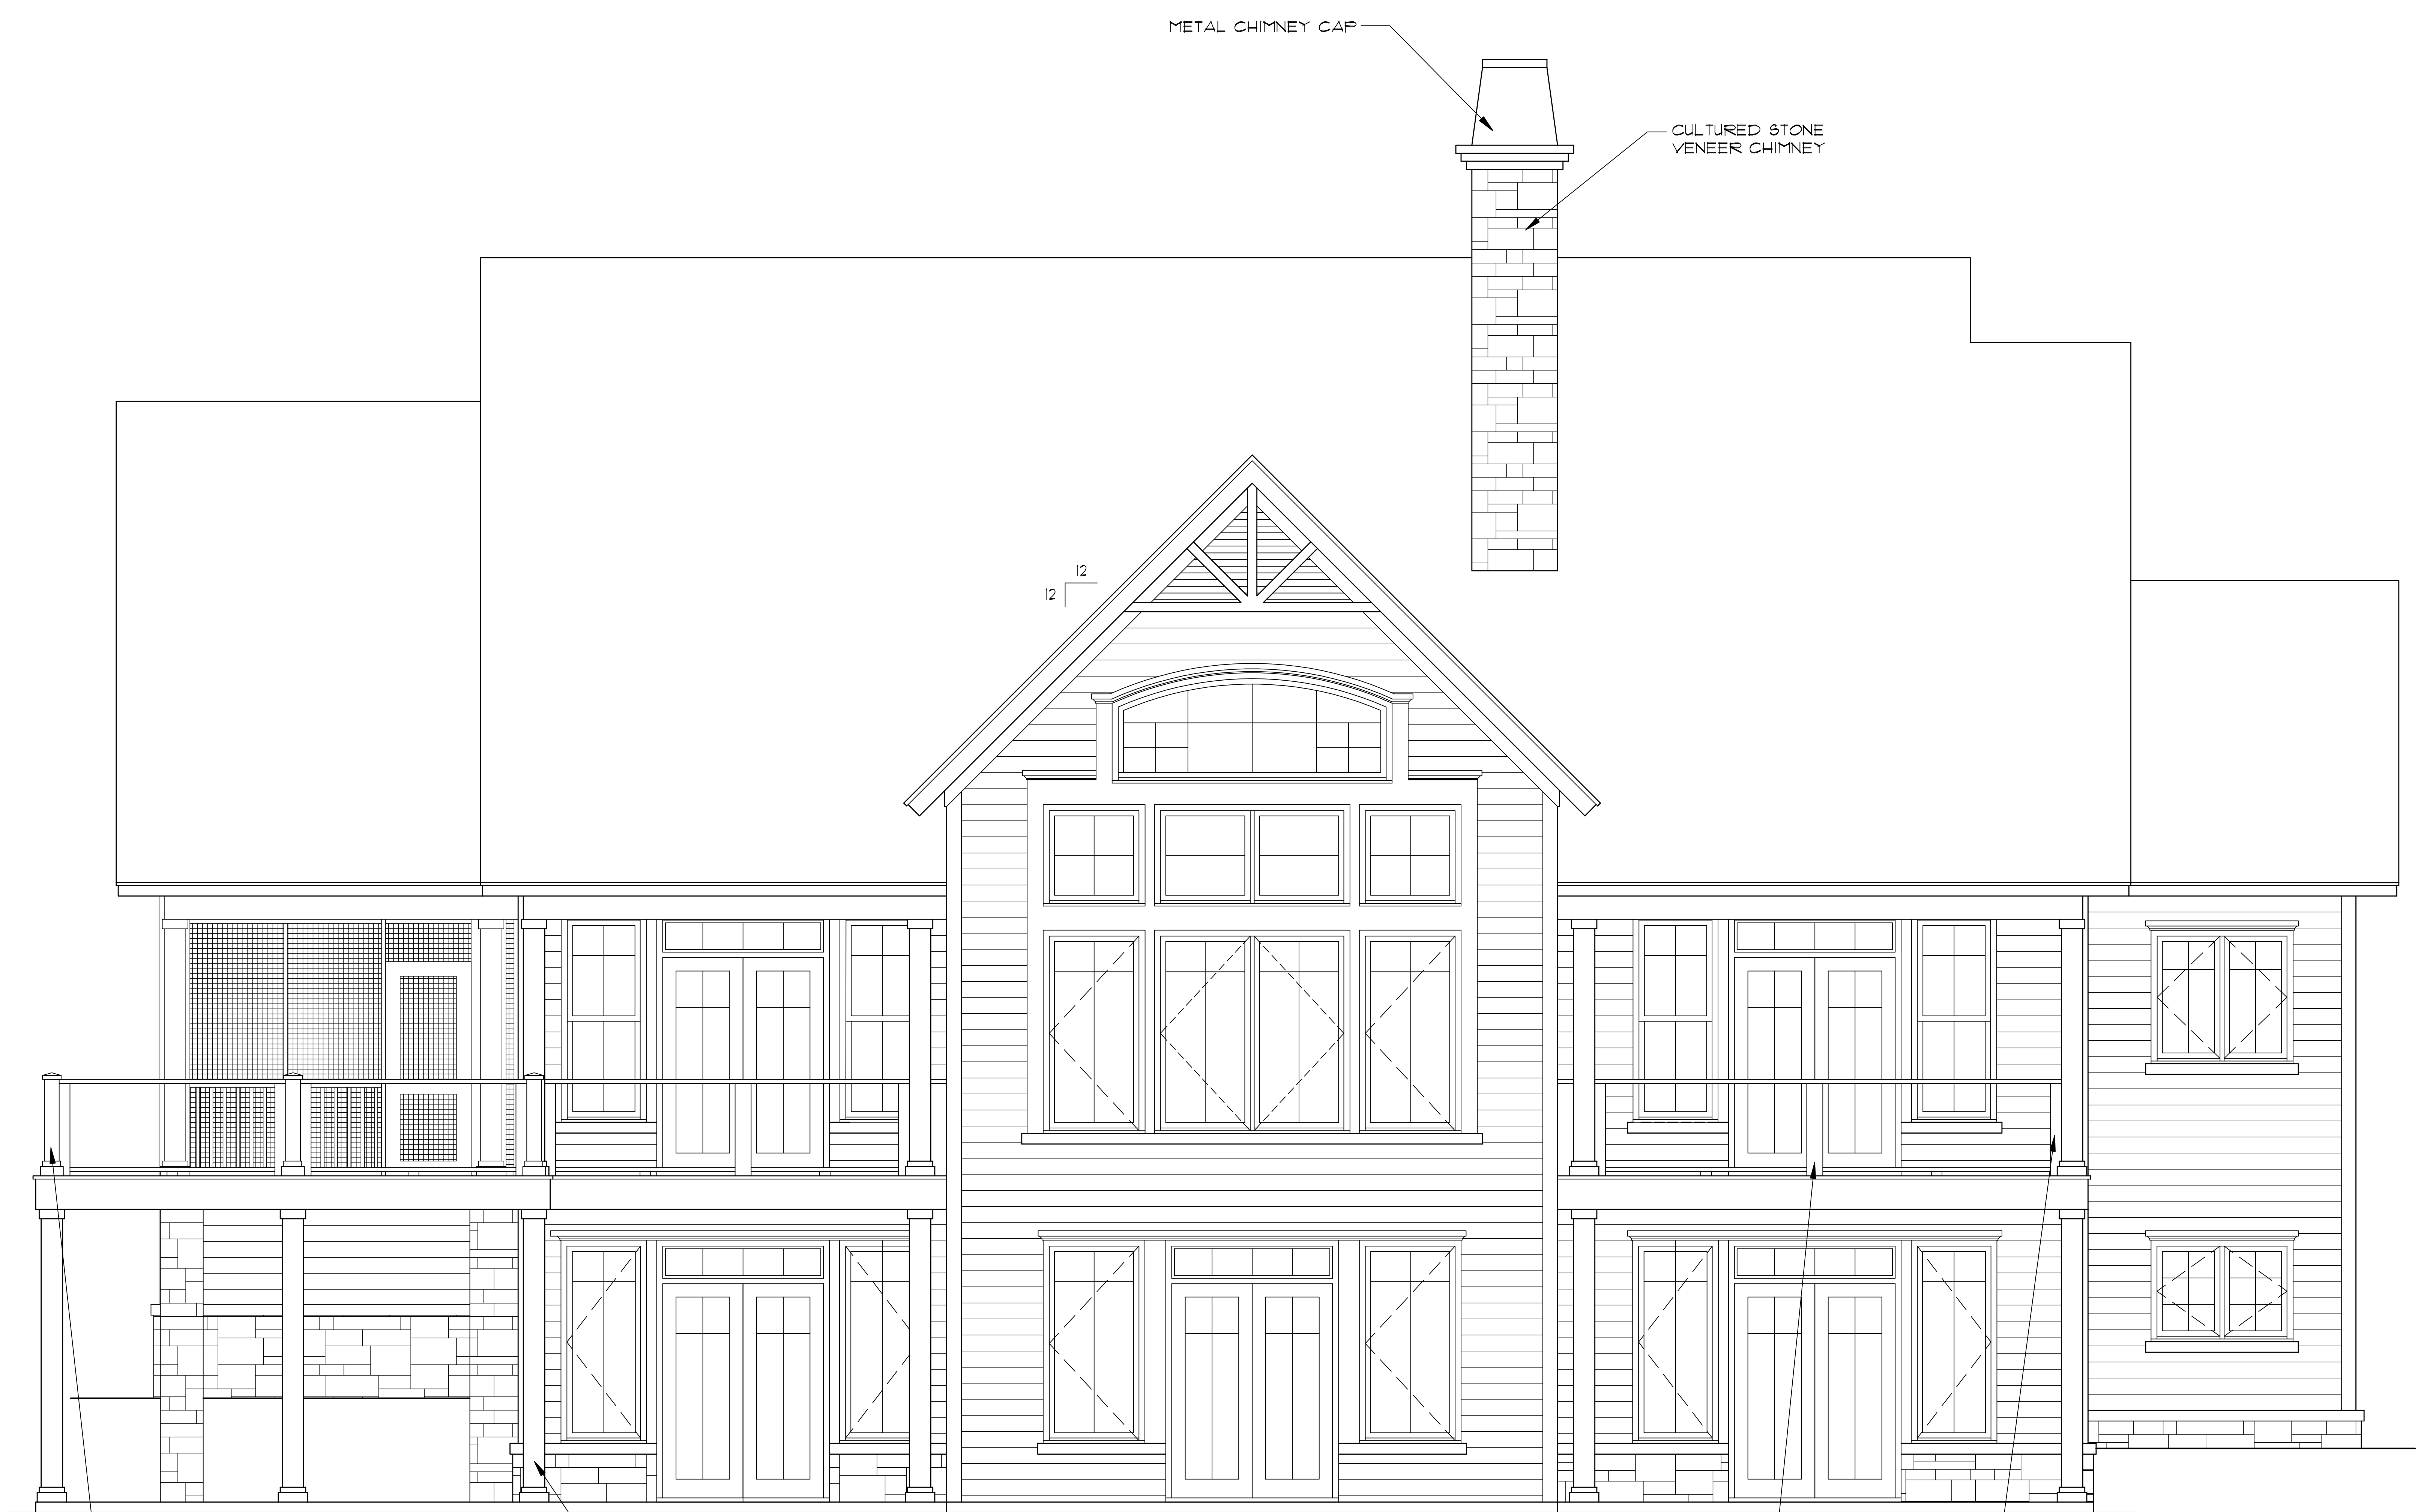

6x6 HANDRAIL POST

8x8 WOOD COLUMN (TYP.)

6x6 SUPPORT POST
1/4" = 1'-0"

4x4 SUPPORT POST

REAR ELEVATION